


M. Serge BRIDY

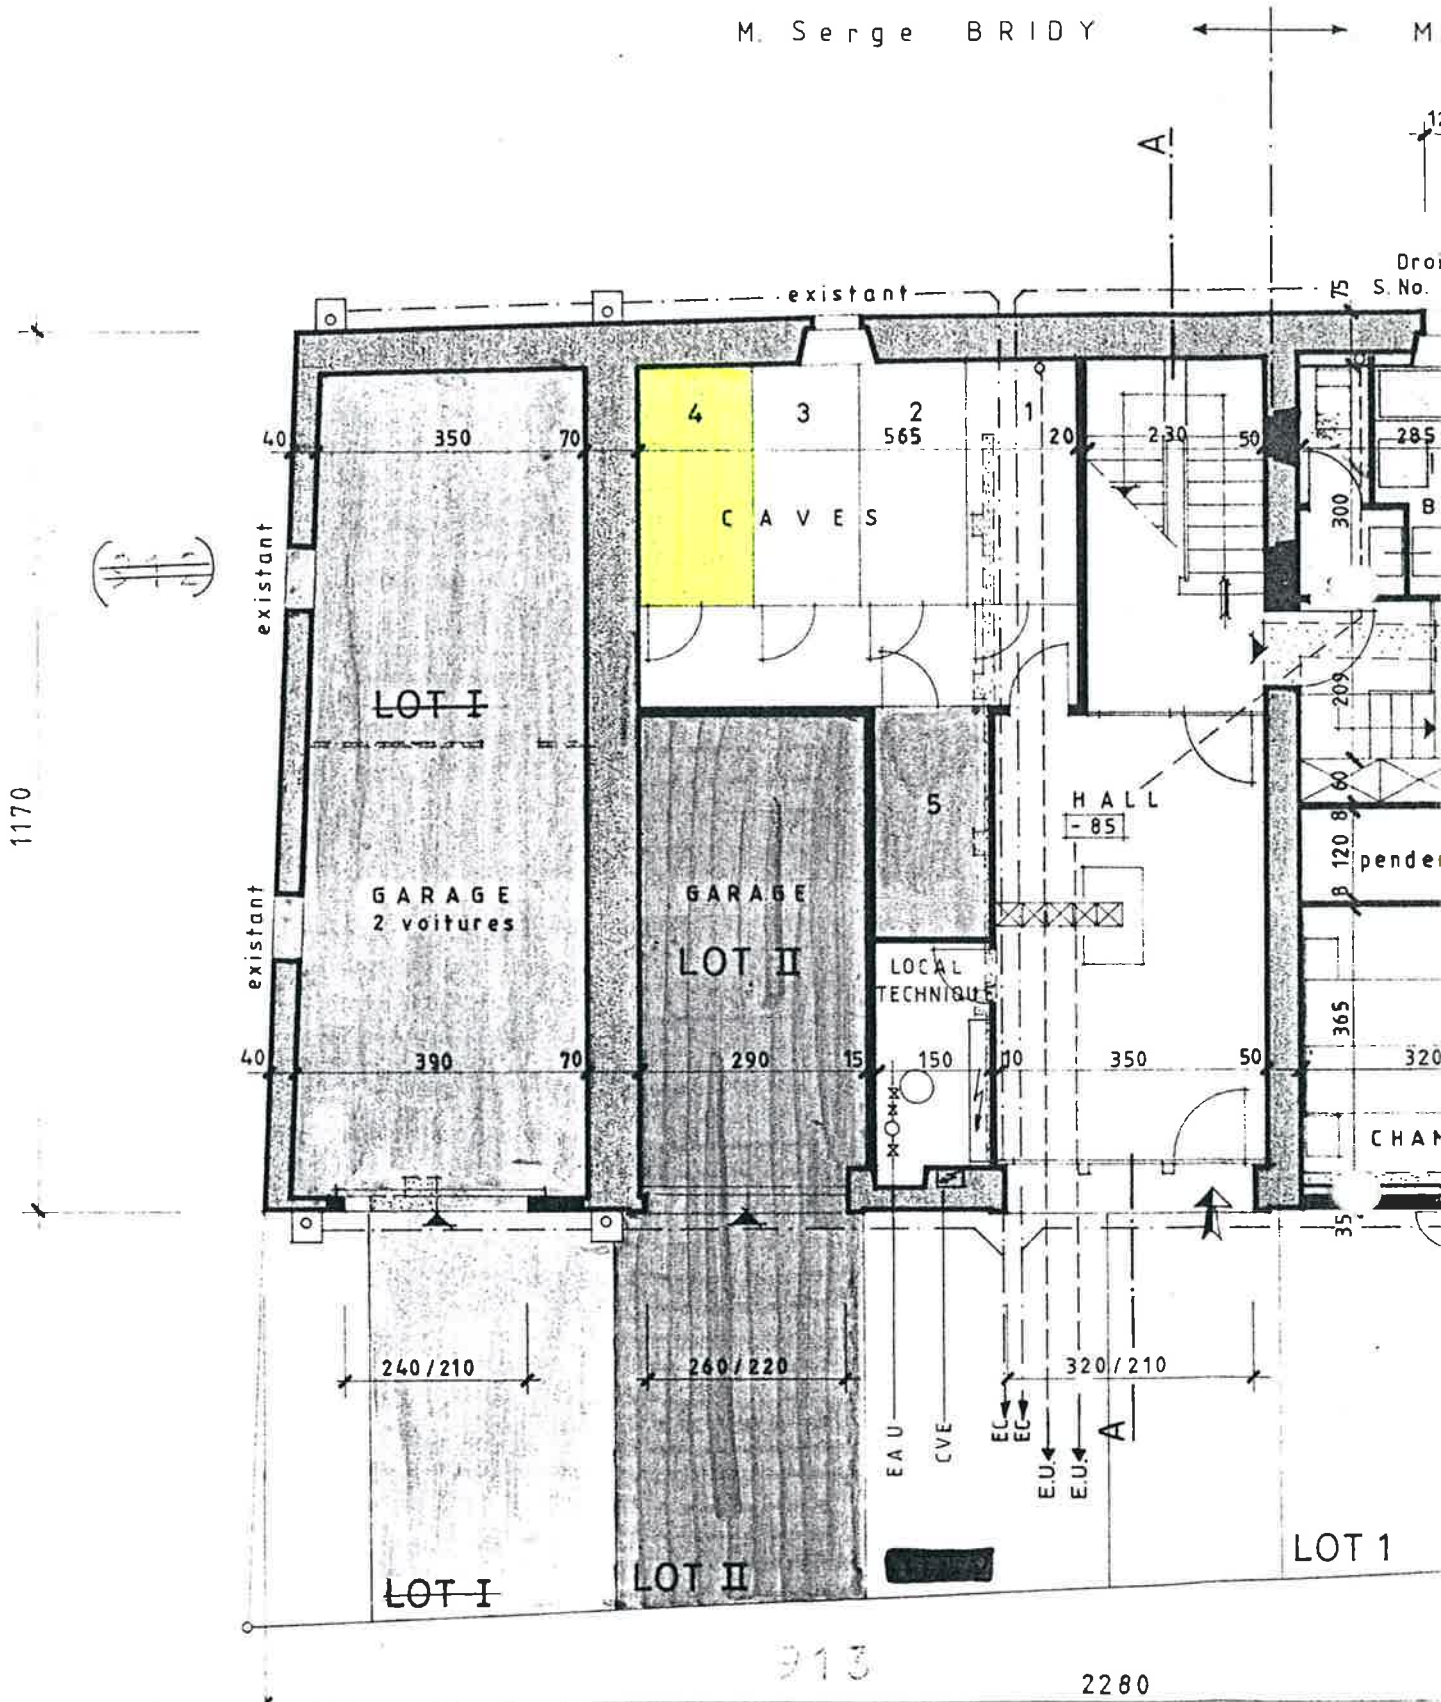

REZ - DE - CHAUSSEE

