


4

3

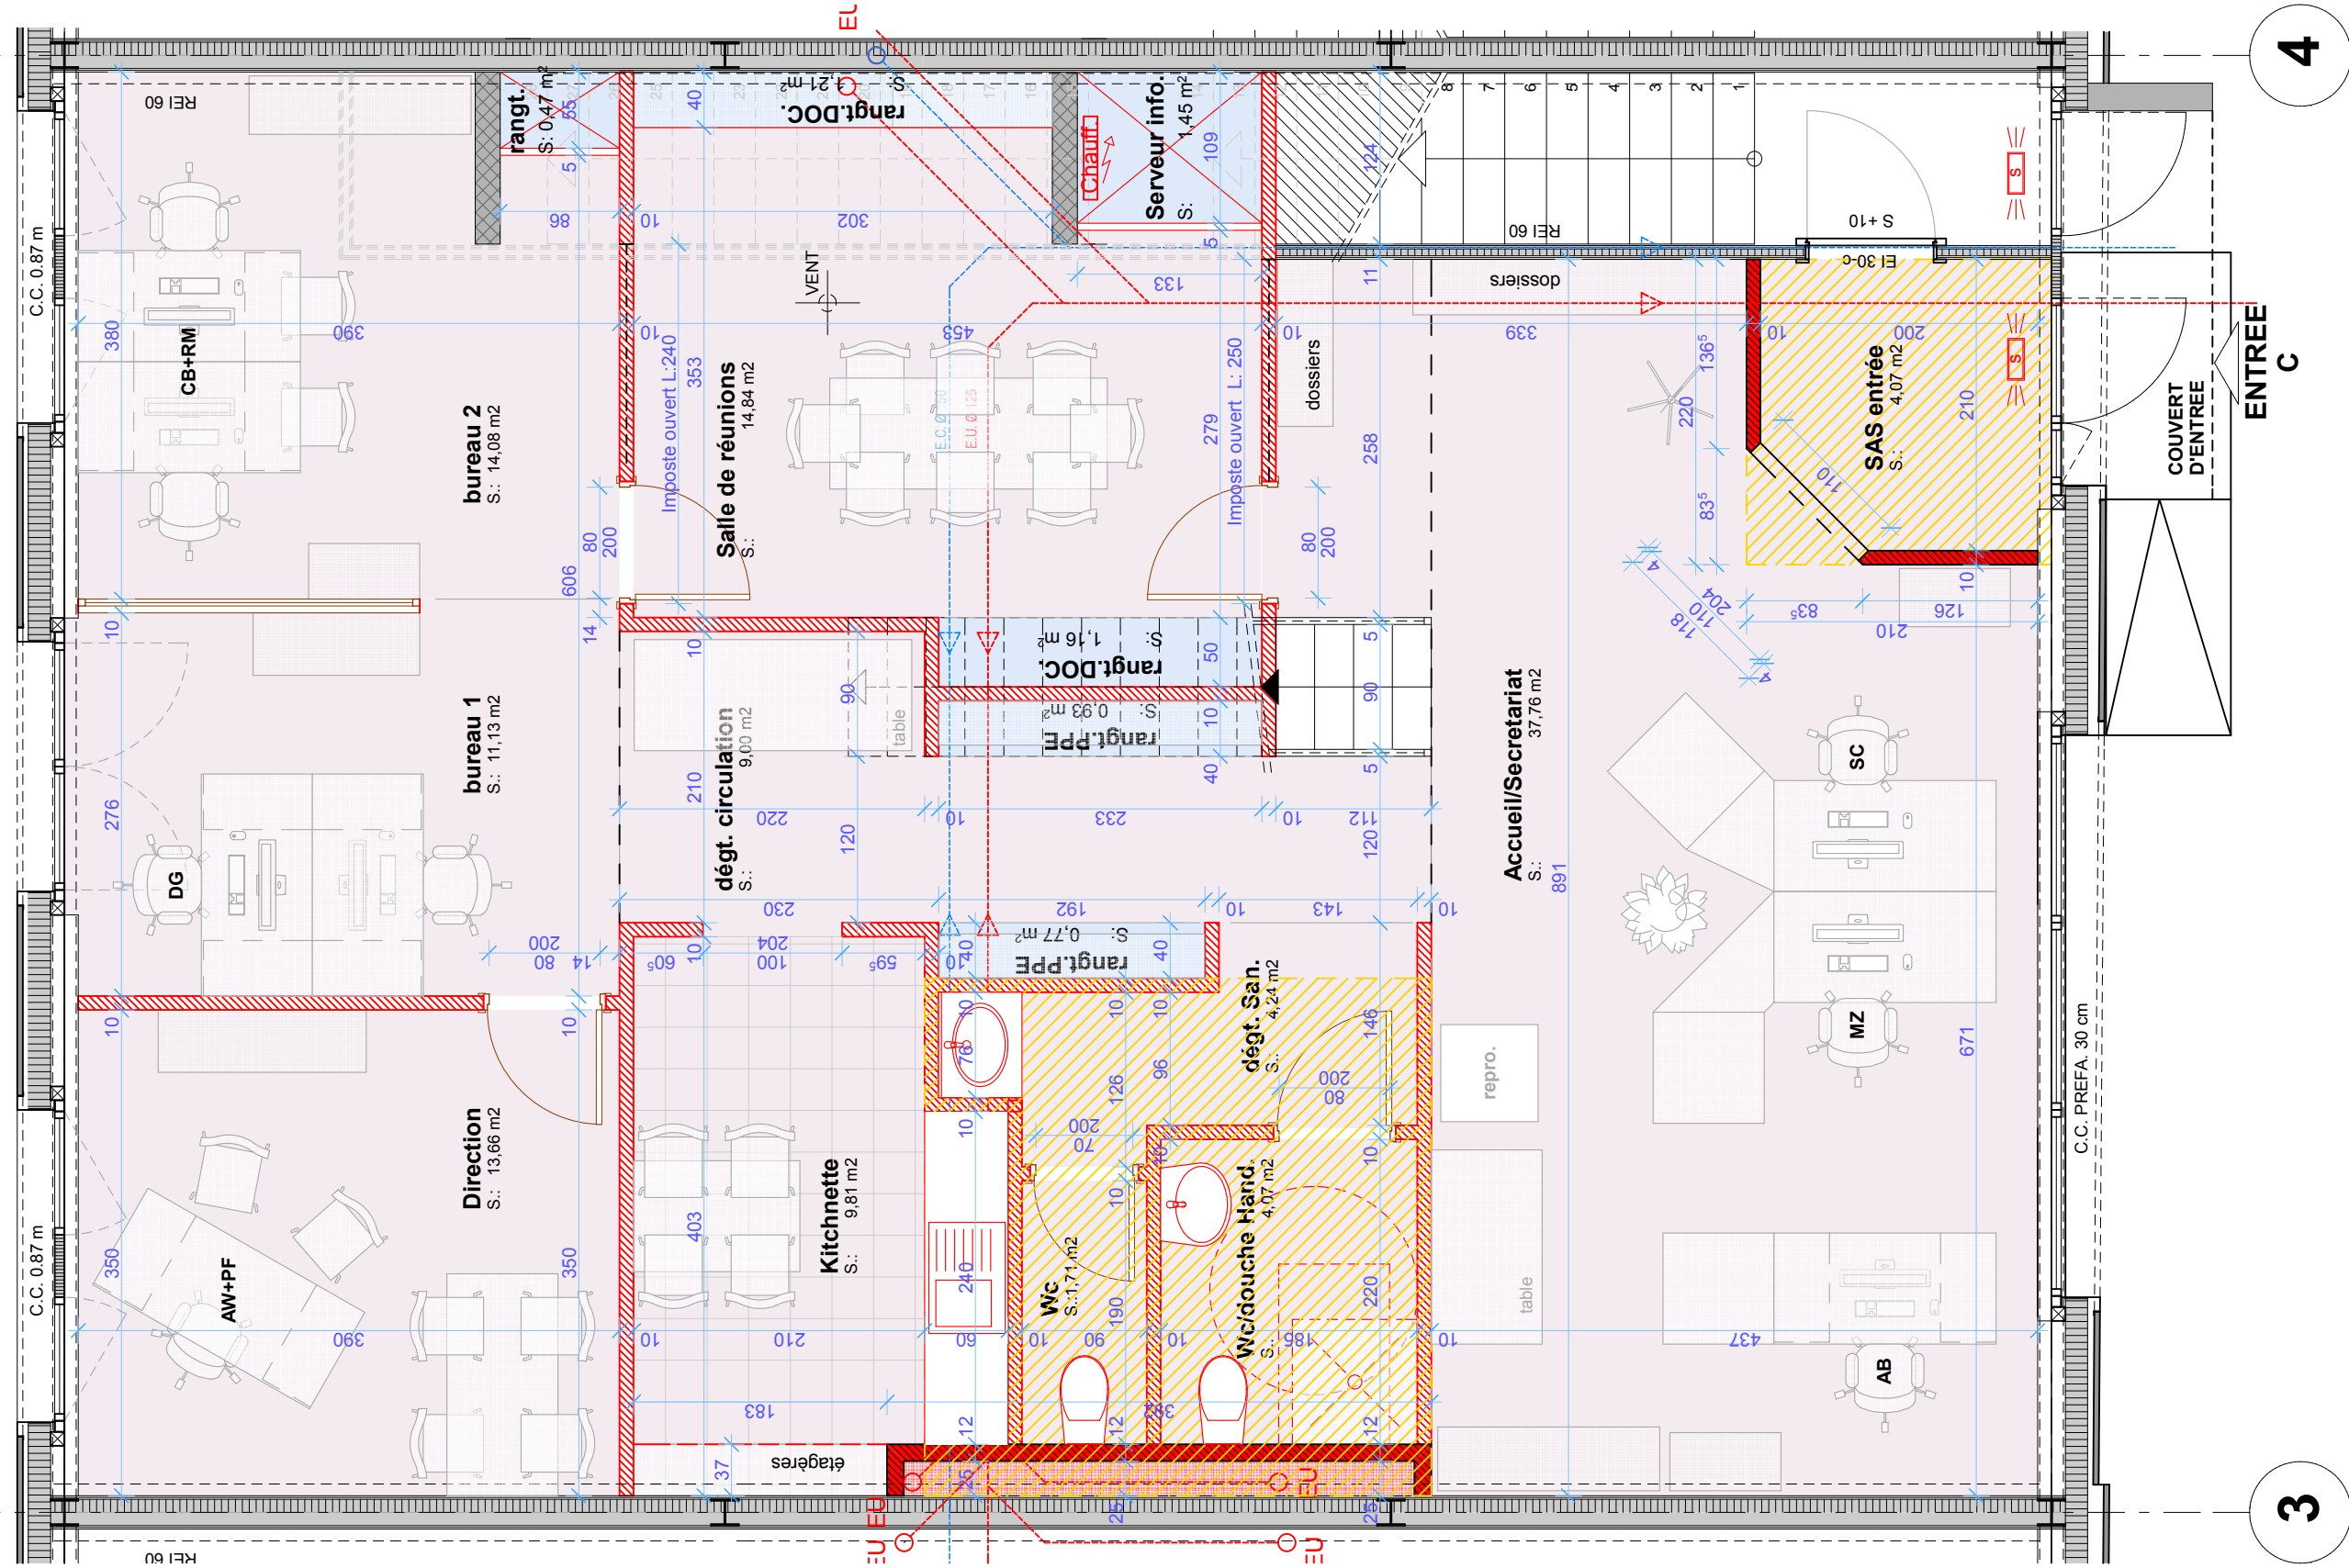

3


4

4


4

3

3

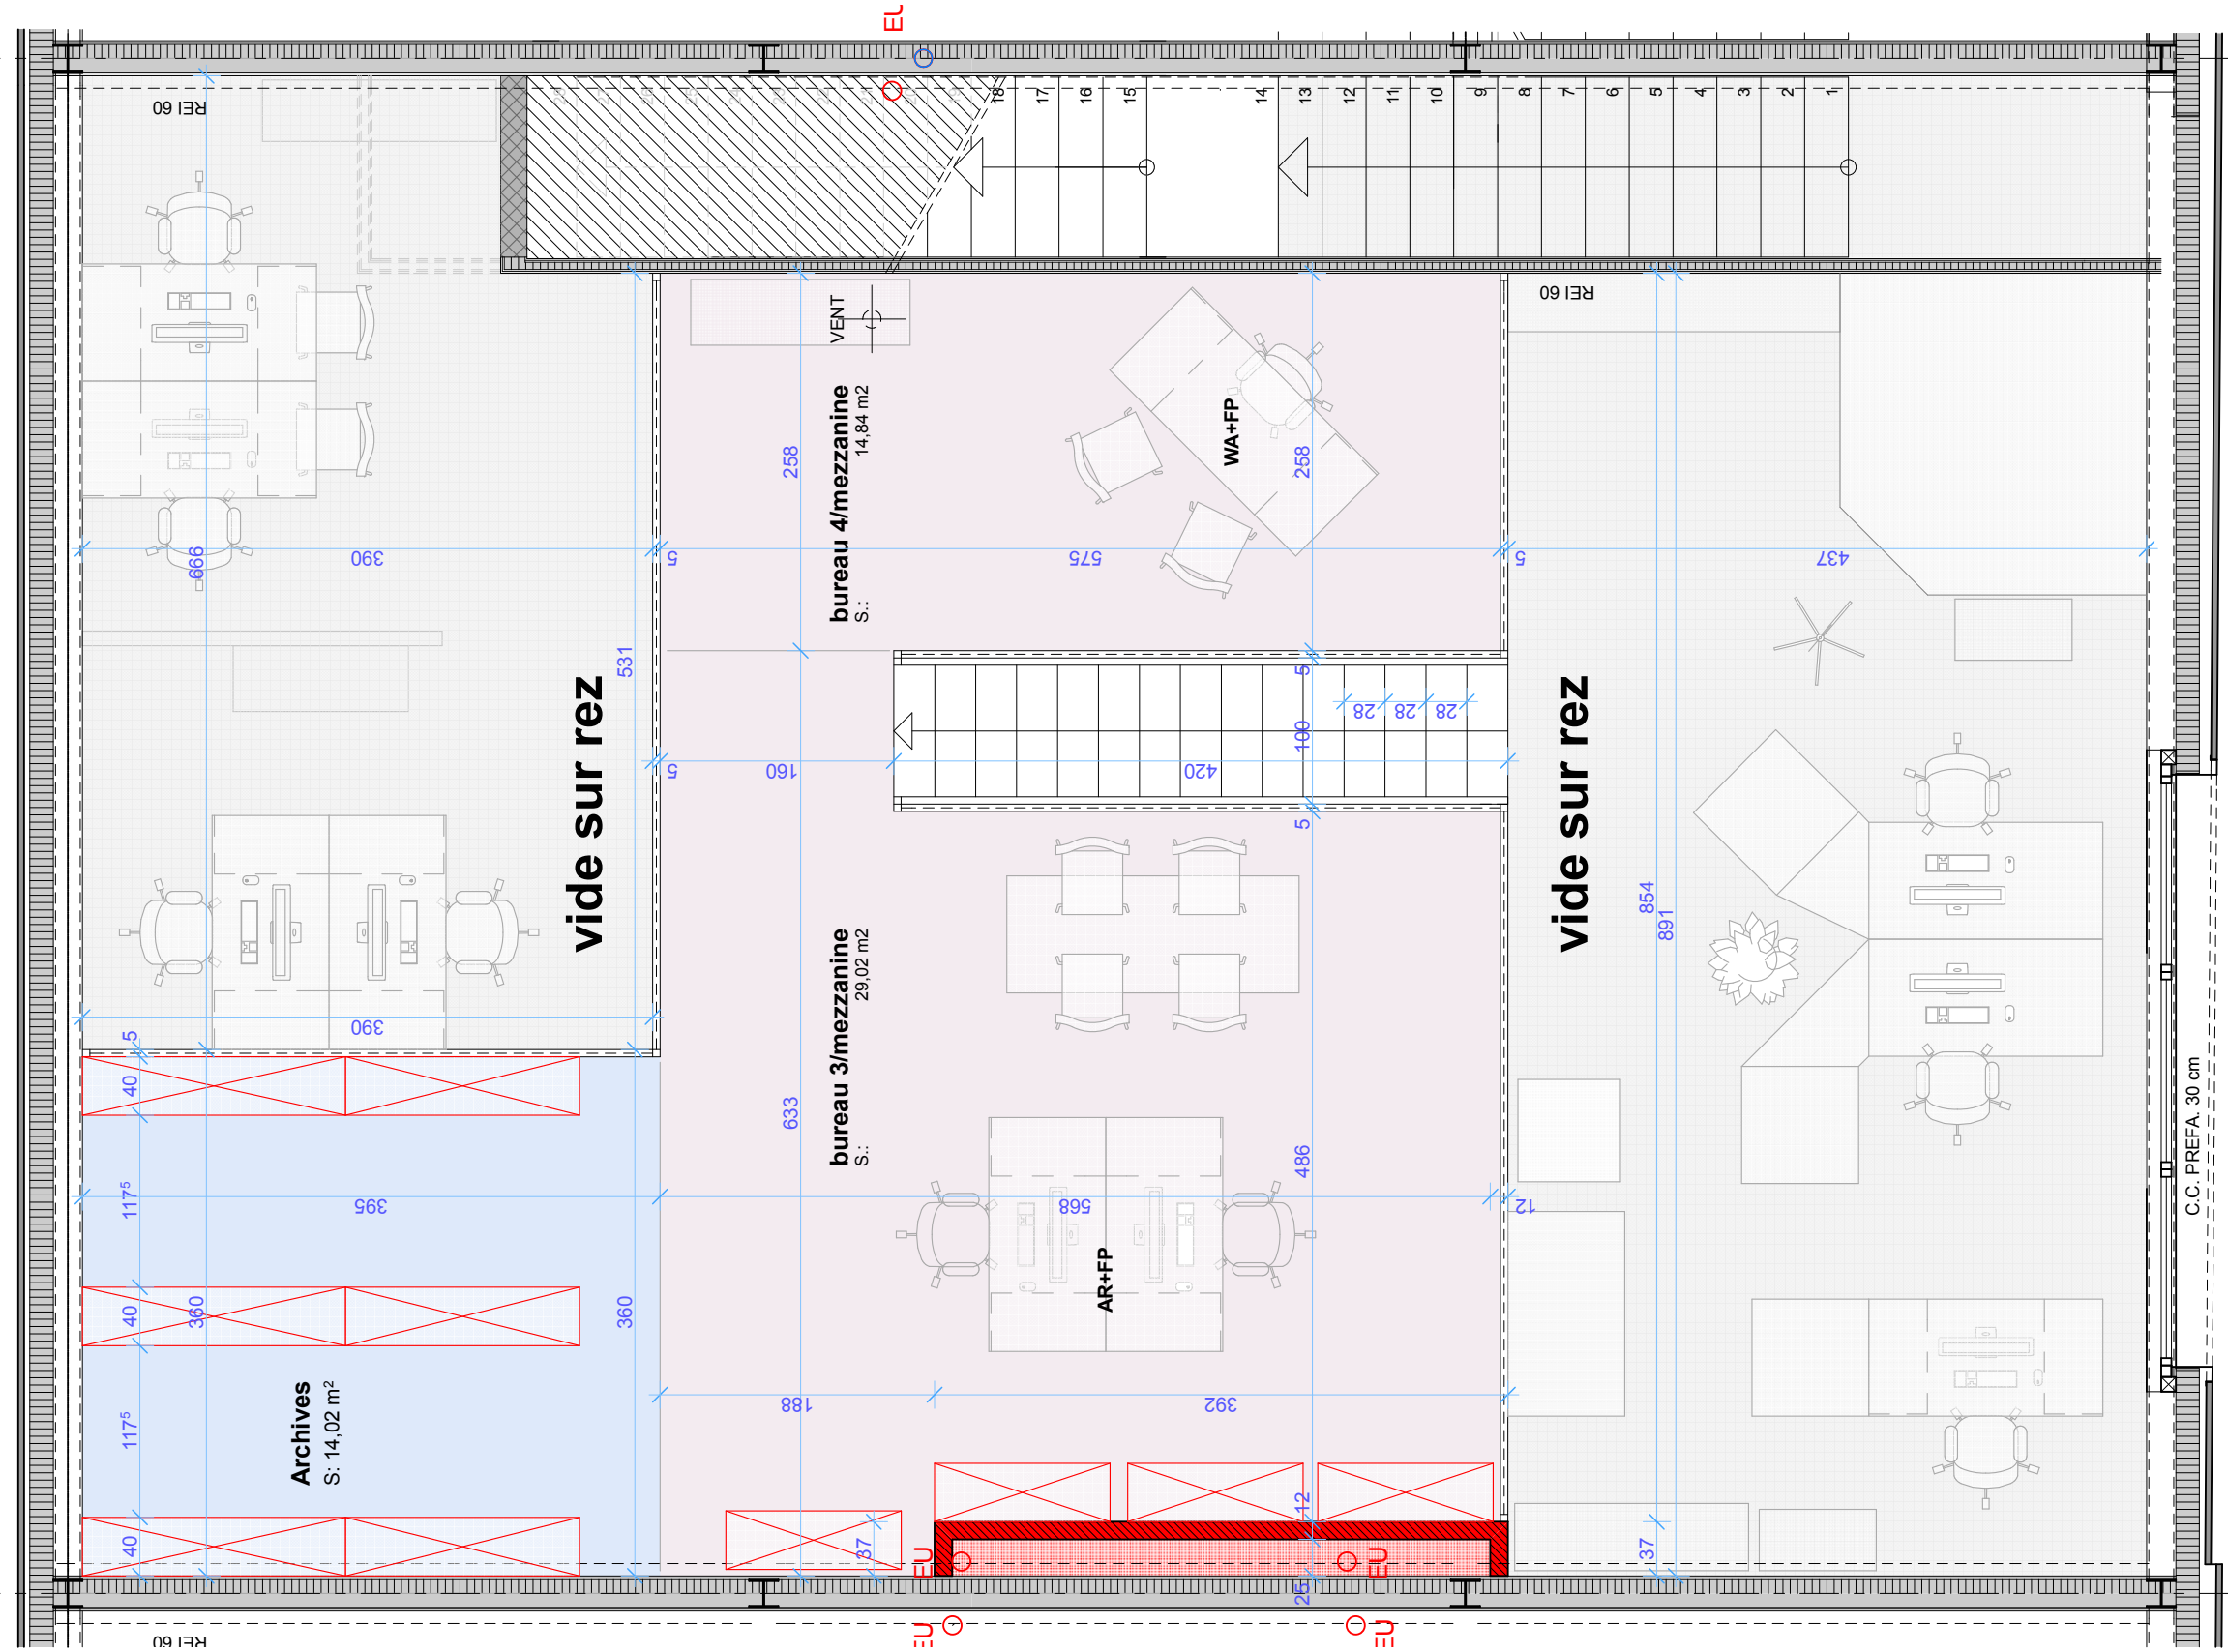

LOCAL-C
MEZZANINE (PROJET)
 ech: 1/50

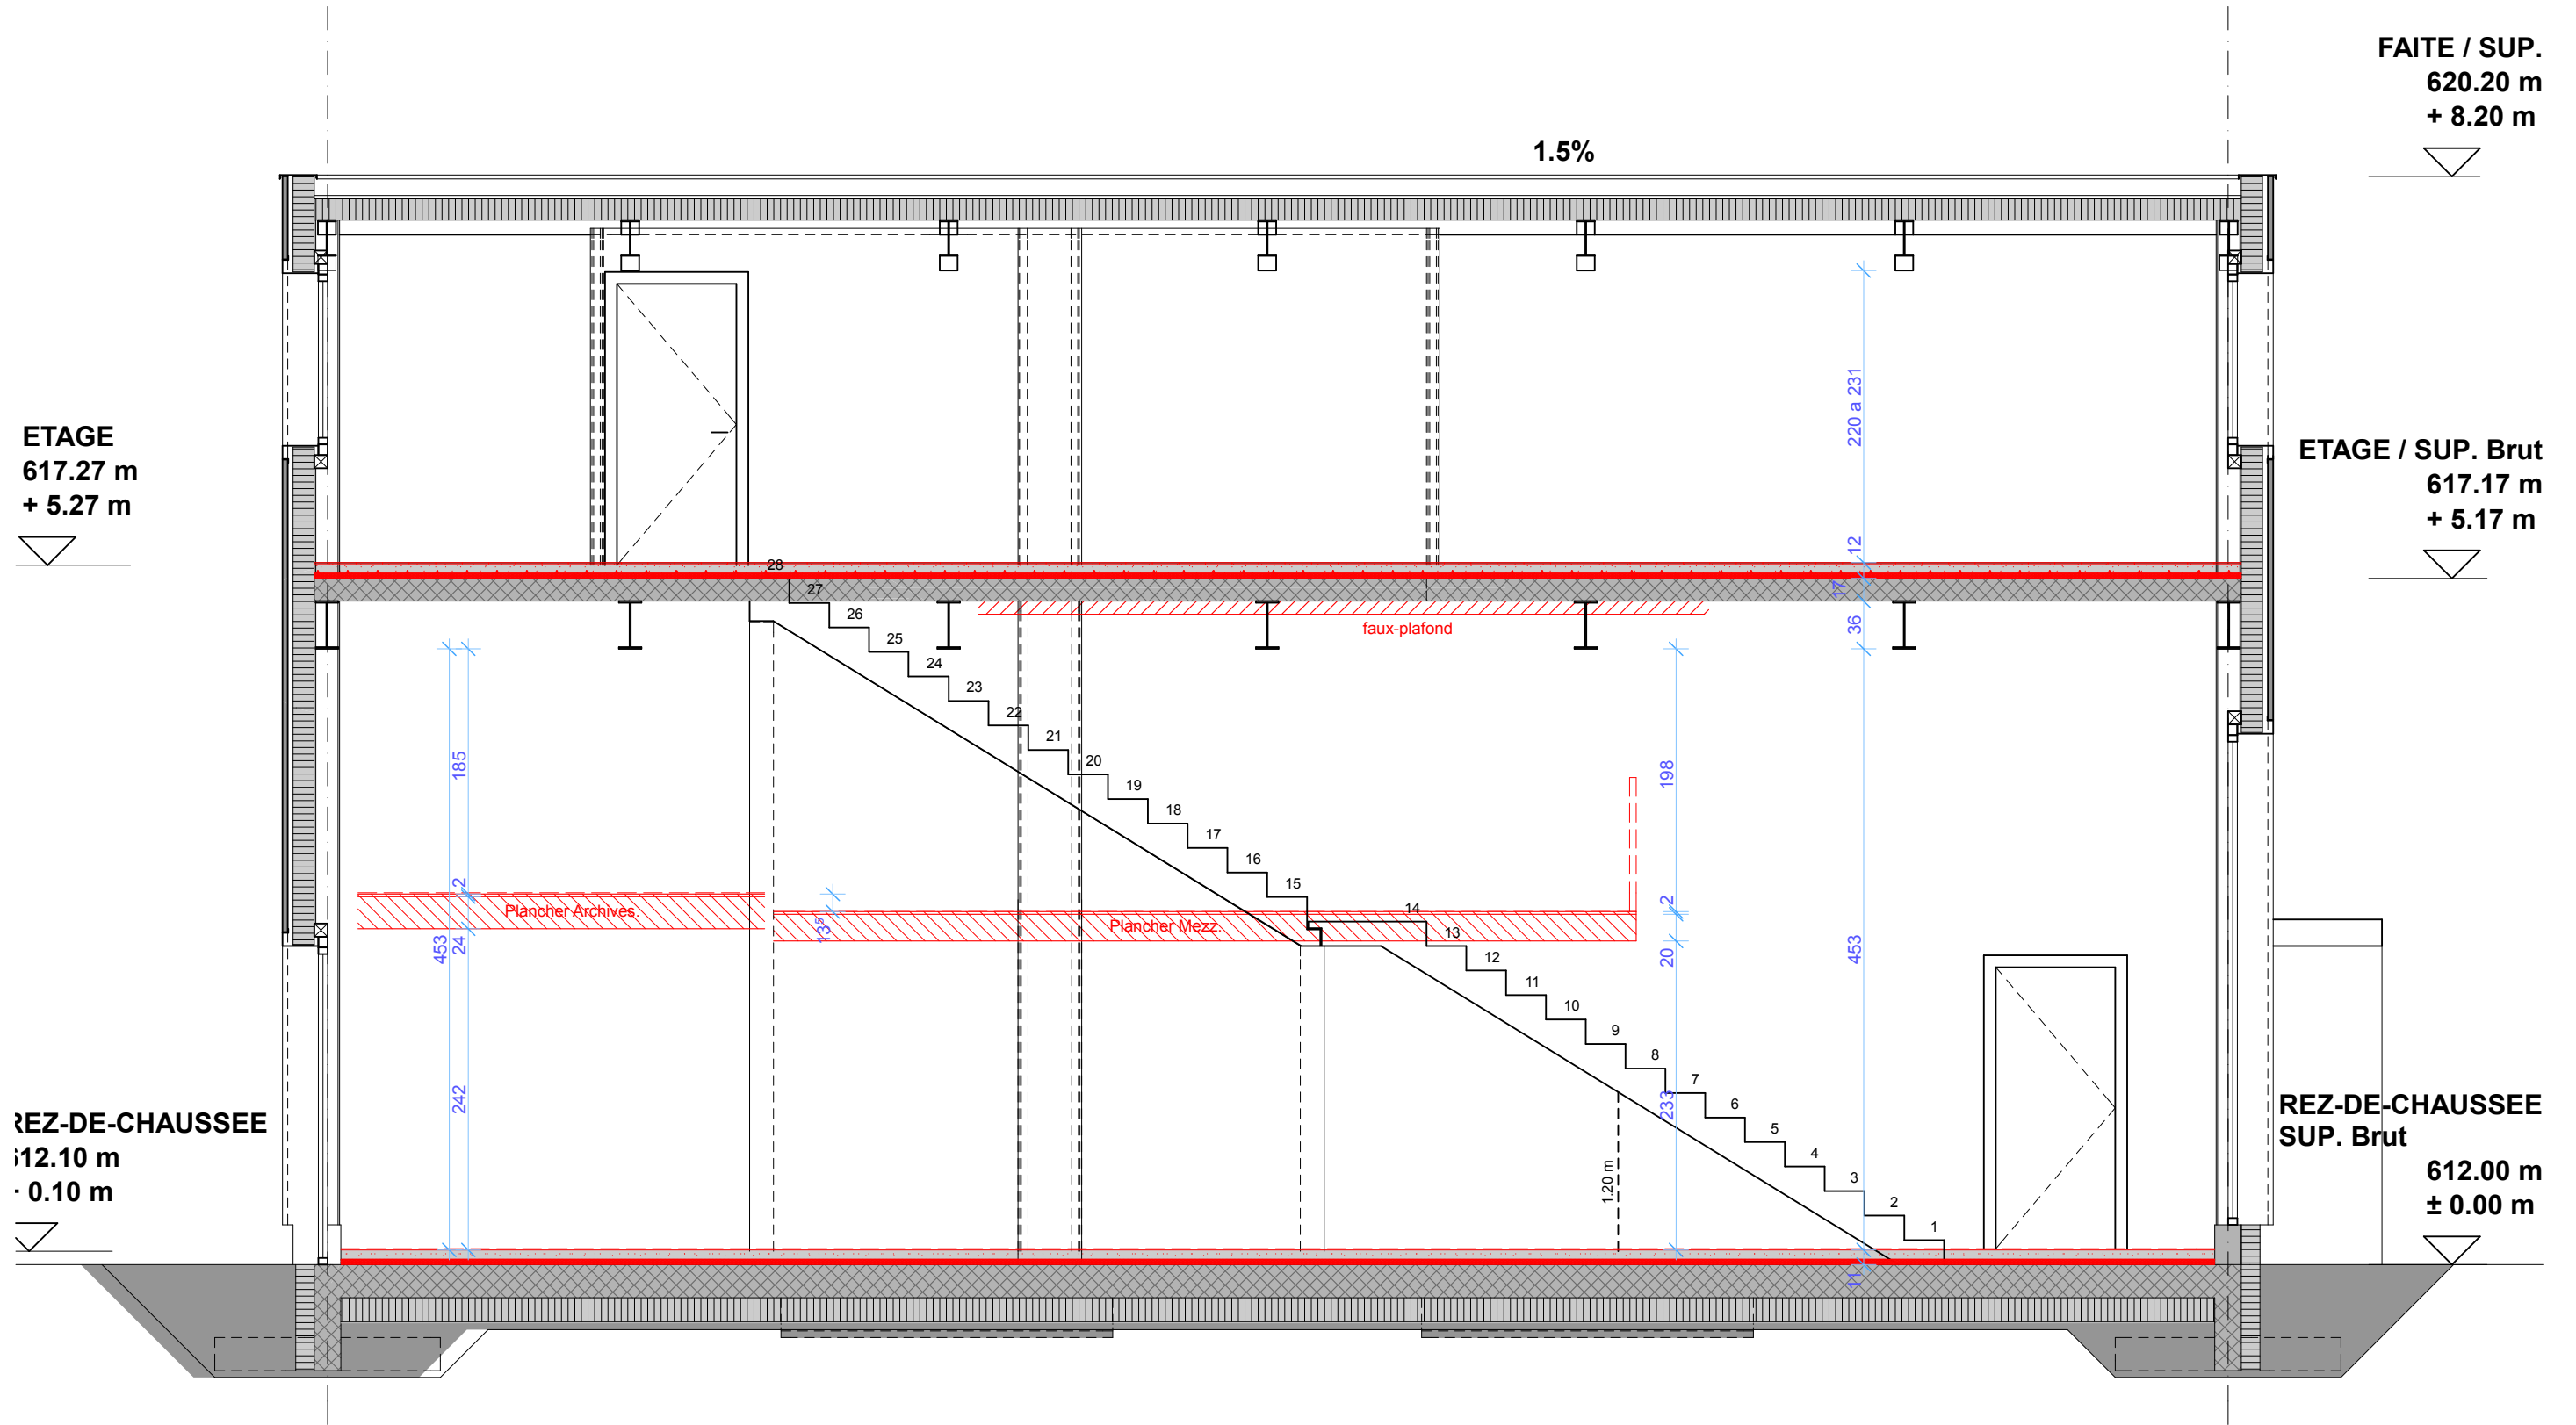

ETAGE
617.27 m
+ 5.27 m

FAITE / SUP.
620.20 m
+ 8.20 m

ETAGE / SUP. Brut
617.17 m
+ 5.17 m

REZ-DE-CHAUSSEE
612.10 m
± 0.10 m

REZ-DE-CHAUSSEE
SUP. Brut
612.00 m
± 0.00 m

LOCAL-C
COUPE (projet)
ech: 1/50